



Metric Round Pool

Inground Installation with Standard White Coping

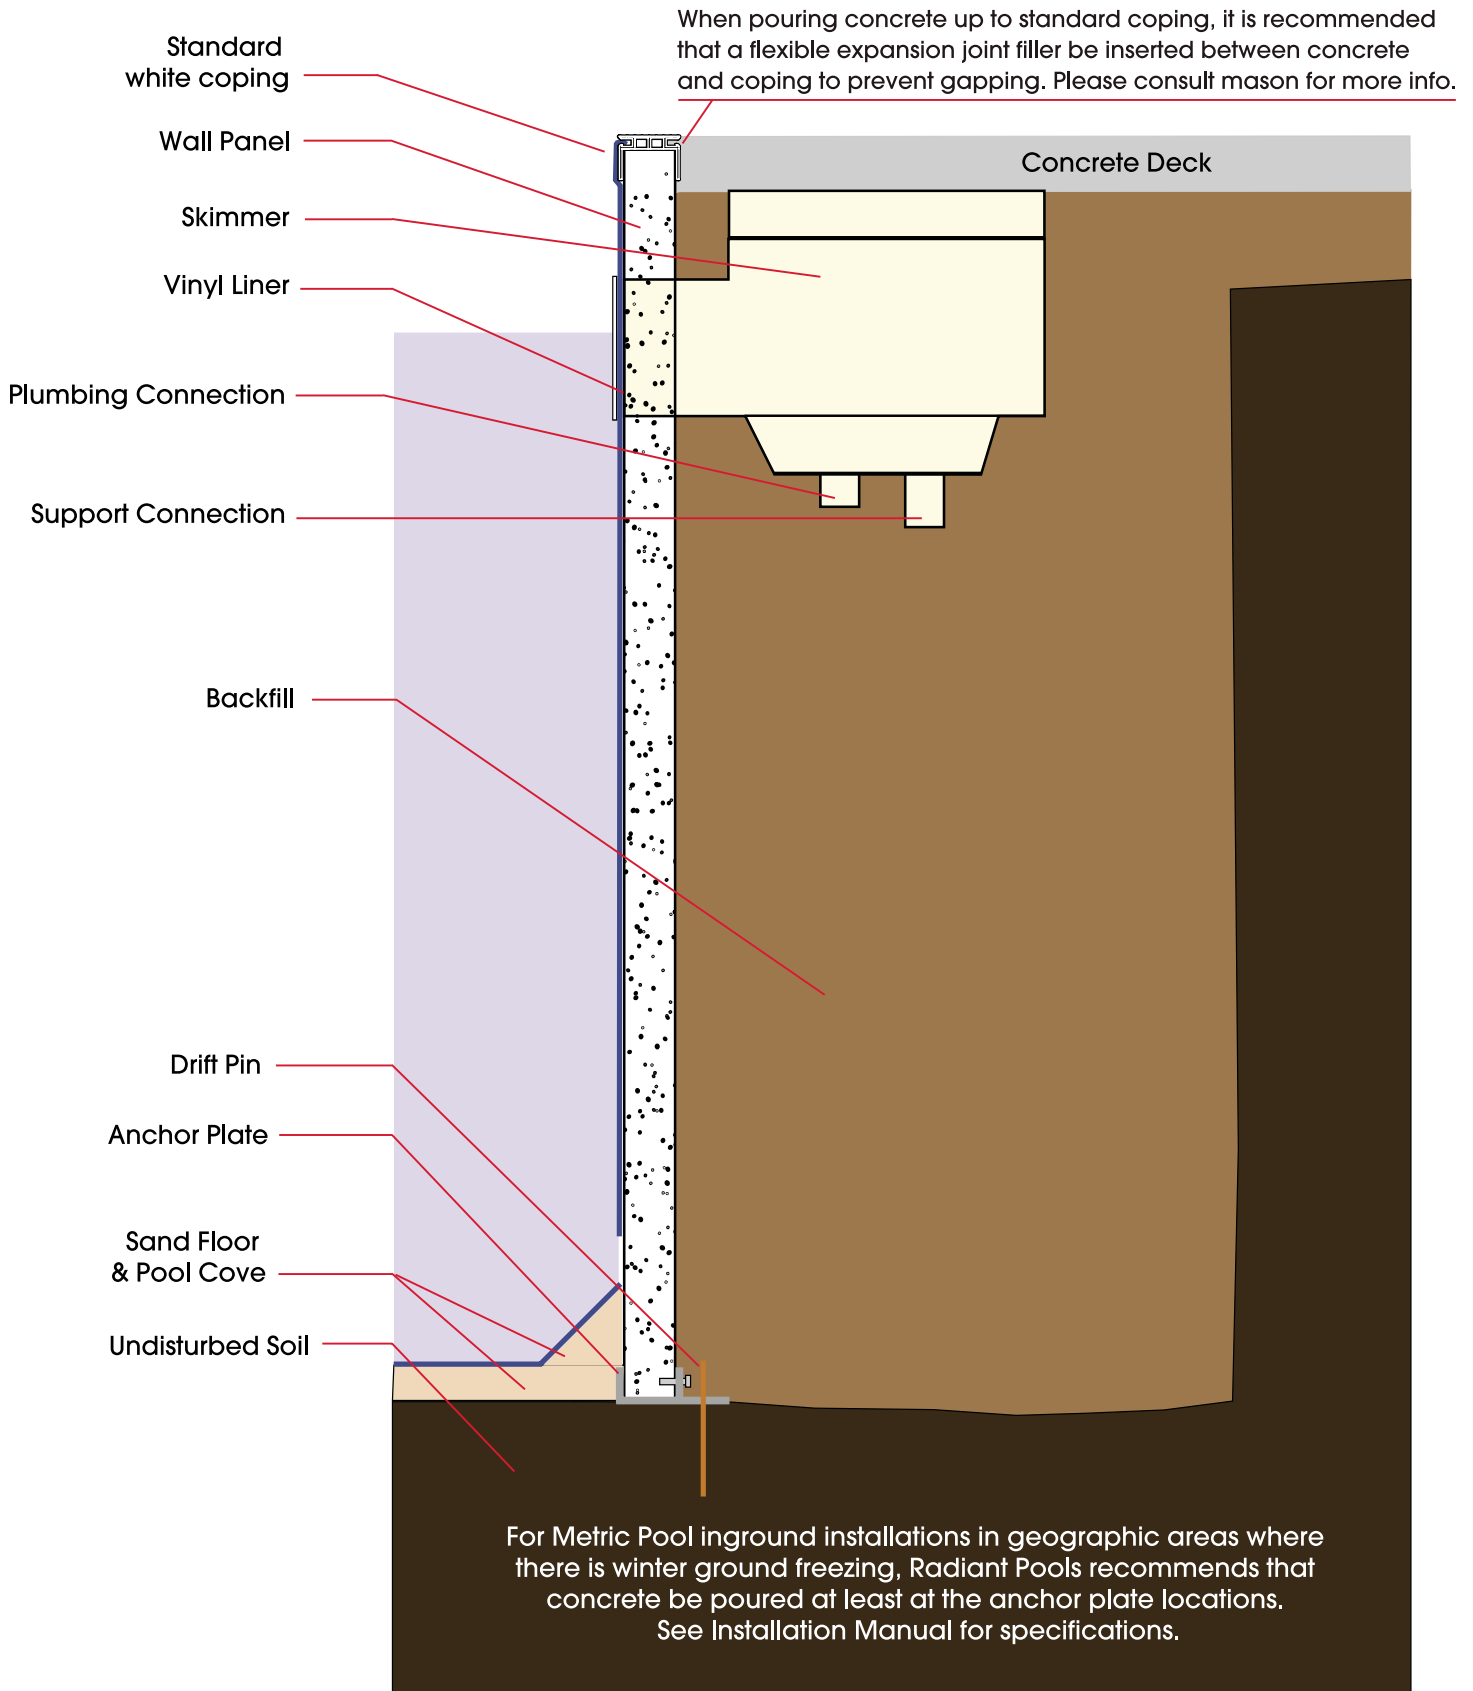

Metric Round Pool


Inground Installation with CP2 Coping

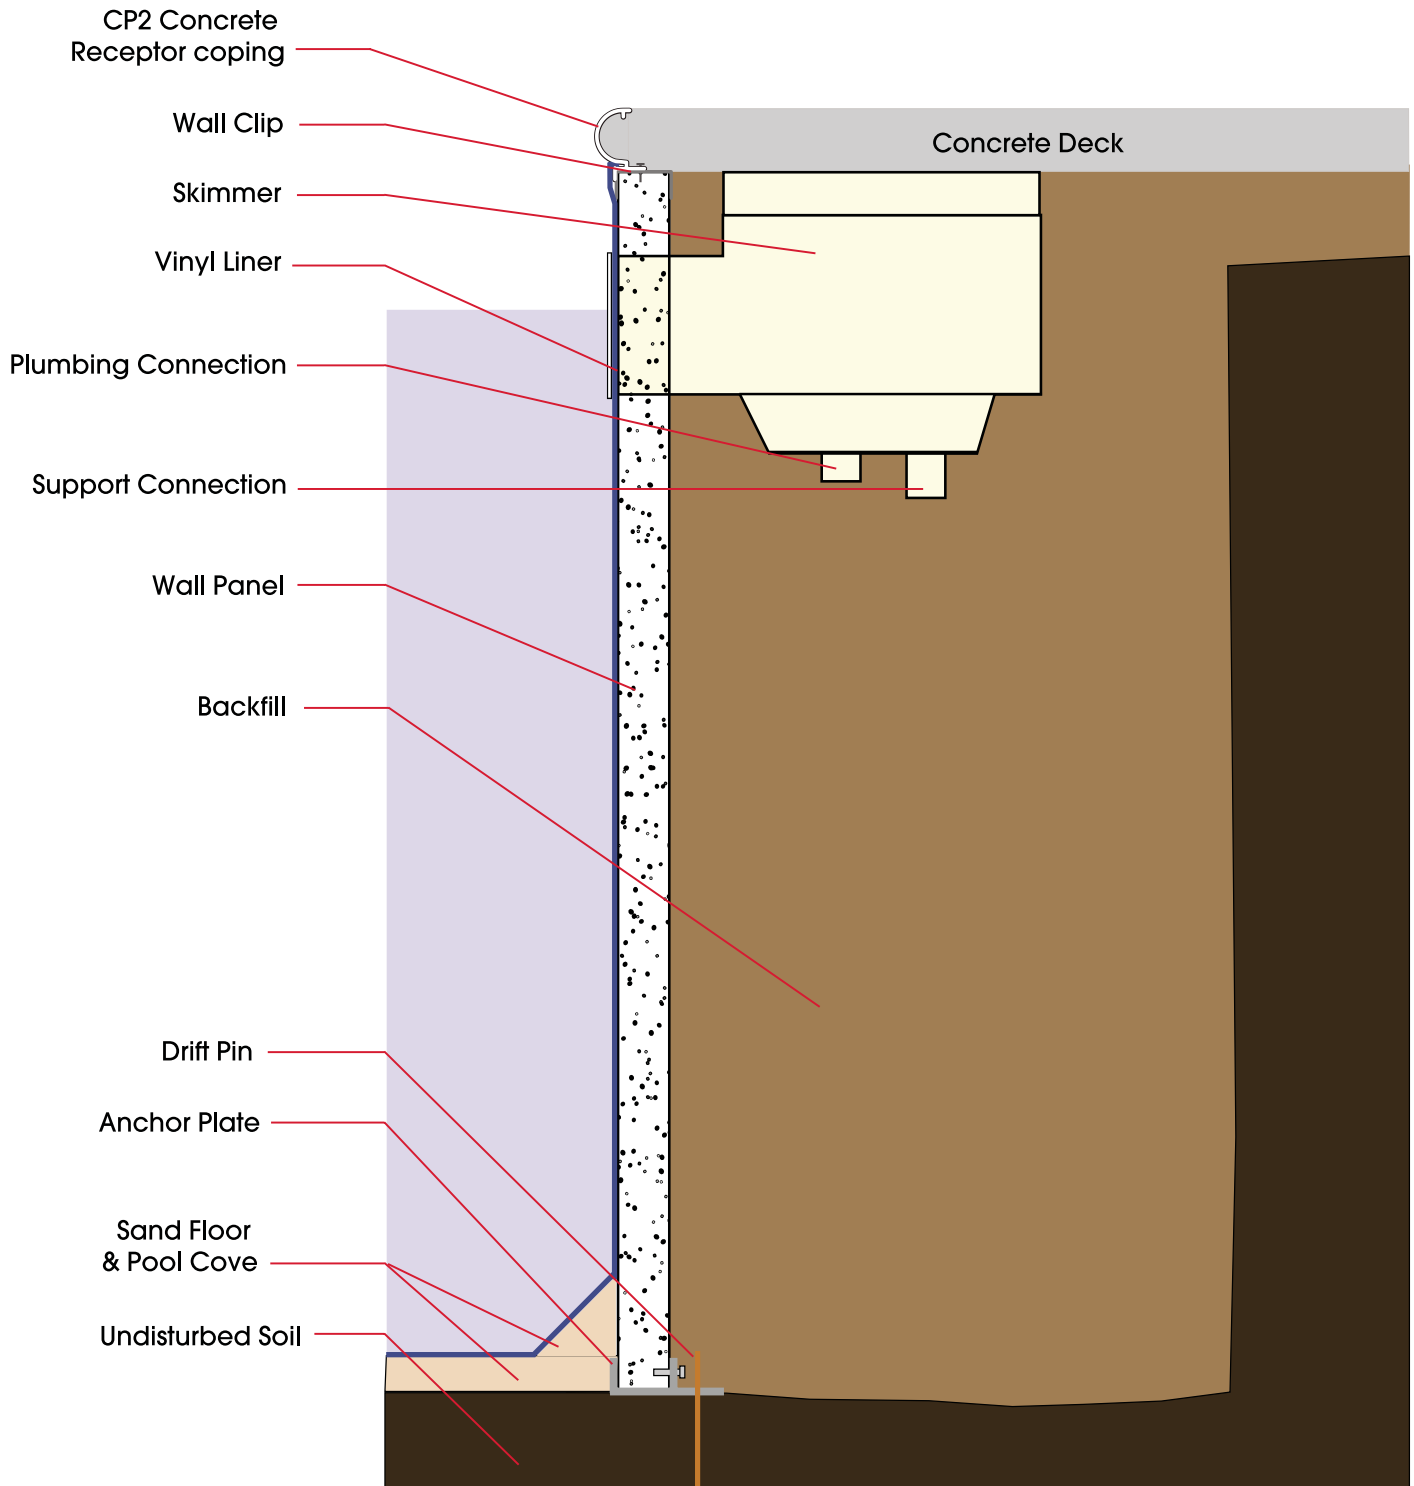

For Metric Pool inground installations in geographic areas where there is winter ground freezing, Radiant Pools recommends that concrete be poured at least at the anchor plate locations. See Installation Manual for specifications.

Metric Round Pool

Inground Installation with Paver Coping

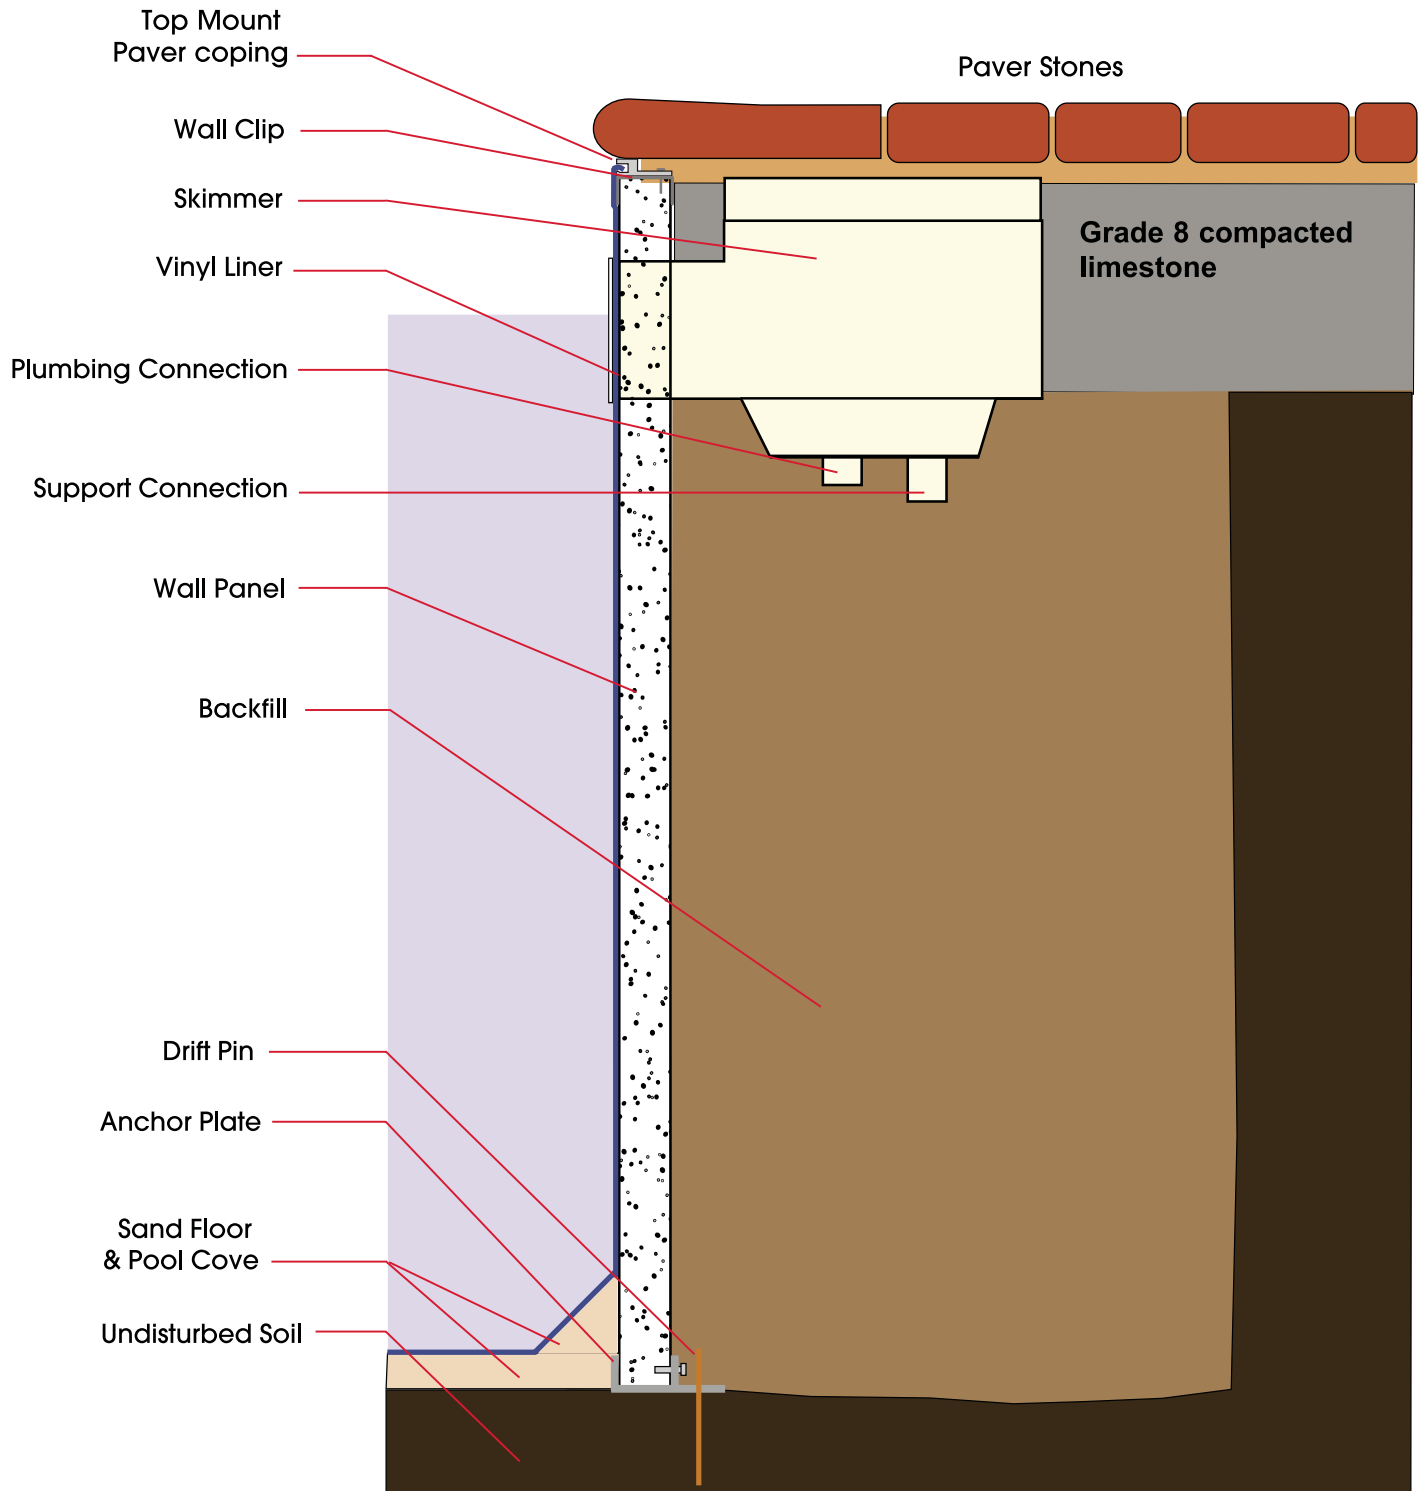

For Metric Pool inground installations in geographic areas where there is winter ground freezing, Radiant Pools recommends that concrete be poured at least at the anchor plate locations. See Installation Manual for specifications.